

FLOOR PLAN

DESHANO COMPANIES, INC., HAS TAKEN GREAT CARE IN THE PREPARATION OF THESE PLANS. HOWEVER, SINCE CODES ARE SUBJECT TO CHANGE AND INTERPRETATIONS VARY, WE DO NOT GUARANTEE COMPLIANCE WITH ANY SPECIFIC CODES OR ORDINANCES. PURCHASER OR BUILDER IS SOLELY RESPONSIBLE FOR VERIFYING COMPLIANCE WITH LOCAL AND STATE BUILDING CODES AND ORDINANCES AND FOR ANY MODIFICATION TO THE PLANS THAT MAY NEED TO BE MADE IN ORDER TO COMPLY. BUILDER IS ALSO RESPONSIBLE FOR VERIFYING SITE AND SOIL CONDITIONS AS WELL AS ALL DIMENSIONS AND SQUARE FOOTAGE CALCULATIONS BEFORE BEGINNING CONSTRUCTION. THESE PLANS SHOULD BE REVIEWED BY A LOCAL ARCHITECT OR ENGINEER TO VERIFY ADAPTION TO SITE AND LOCAL STRUCTURAL DESIGN REQUIREMENTS. DESHANO COMPANIES, INC., MAY NOT BE HELD RESPONSIBLE AND ASSUMES NO LIABILITY FOR ANY HOME CONSTRUCTED FROM THESE PLANS, EXCEPT BY THOSE CONSTRUCTED WITH DESHANO COMPANIES, INC., MICHIGAN CUSTOM HOMES, OR COUNTY WIDE BUILDERS.

THIS PLAN IS THE PROPERTY OF DESHANO COMPANIES, INC., AND MAY NOT BE USED OR REPRODUCED WITHOUT WRITTEN PERMISSION

A1

DATE:
2-11-19

REVISED:
3-11-19
3-13-19

SCALE: 1/8"=1'-0"
DRAWING: 2575
DRAWN BY: SCD
APPROVED BY:

RAINSWOOD
MODEL


325 COMMERCE COURT
GLADWIN, MI 48624
1-800-234-0800



COPYRIGHT ©

DESHANO COMPANIES, INC., HAS TAKEN GREAT CARE IN THE PREPARATION OF THESE PLANS. HOWEVER, SINCE CODES ARE SUBJECT TO CHANGE AND INTERPRETATIONS VARY, WE DO NOT GUARANTEE COMPLIANCE WITH ANY SPECIFIC CODES OR ORDINANCES. PURCHASER OR BUILDER IS SOLELY RESPONSIBLE FOR VERIFYING COMPLIANCE WITH LOCAL AND STATE BUILDING CODES AND ORDINANCES AND FOR ANY MODIFICATION TO THE PLANS THAT MAY NEED TO BE MADE IN ORDER TO COMPLY. BUILDER IS ALSO RESPONSIBLE FOR VERIFYING SITE AND SOIL CONDITIONS AS WELL AS ALL DIMENSIONS AND SQUARE FOOTAGE CALCULATIONS BEFORE BEGINNING CONSTRUCTION. THESE PLANS SHOULD BE REVIEWED BY A LOCAL ARCHITECT OR ENGINEER TO VERIFY ADAPTION TO SITE AND LOCAL STRUCTURAL DESIGN REQUIREMENTS. DESHANO COMPANIES, INC., MAY NOT BE HELD RESPONSIBLE AND ASSUMES NO LIABILITY FOR ANY HOME CONSTRUCTED FROM THESE PLANS, EXCEPT BY THOSE CONSTRUCTED WITH DESHANO COMPANIES, INC., MICHIGAN CUSTOM HOMES, OR COUNTY WIDE BUILDERS.

THIS PLAN IS THE PROPERTY OF DESHANO COMPANIES, INC., AND MAY NOT BE USED OR REPRODUCED WITHOUT WRITTEN PERMISSION

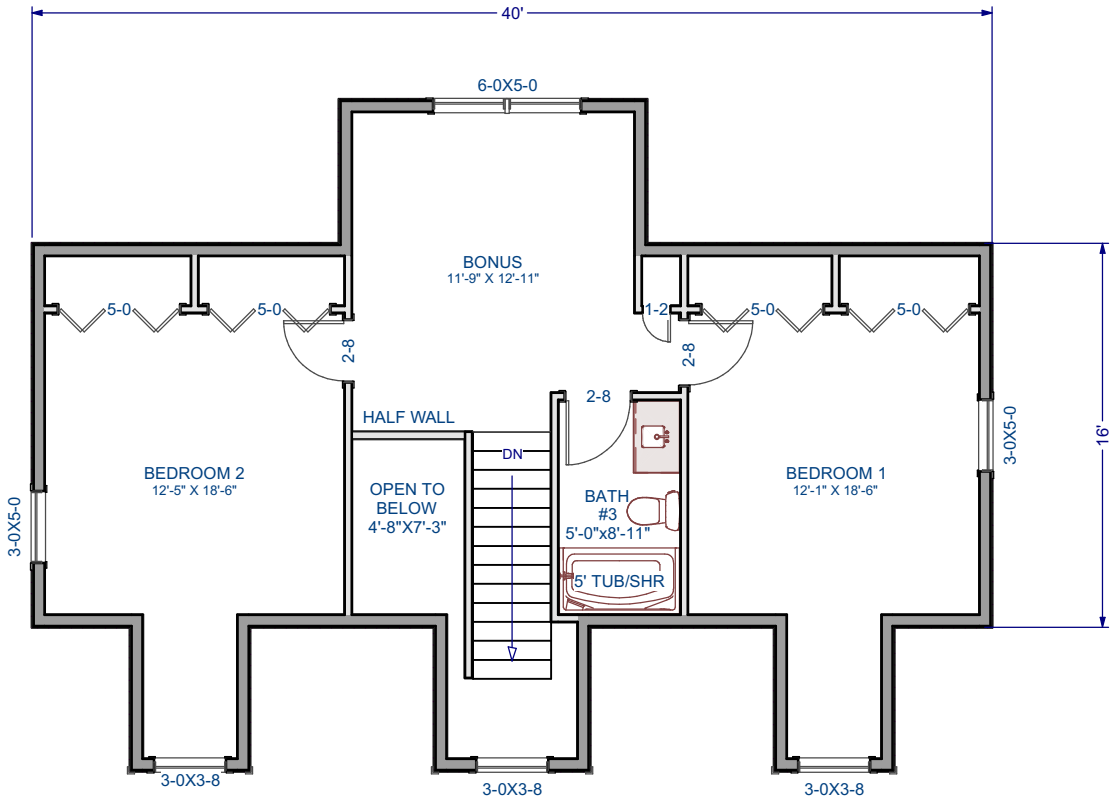

2ND STORY FLOOR PLAN

A2


DATE:
2-11-19

REVISED:
3-11-19
3-13-19

SCALE: 1/8"=1'-0"
DRAWING: 2575
DRAWN BY: SCD
APPROVED BY:

RAINSWOOD
MODEL

325 COMMERCE COURT
GLADWIN, MI 48624
1-800-234-0800

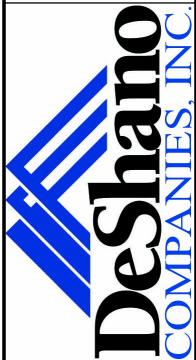

COPYRIGHT ©