

FLOOR PLAN
SCALE: 1/8"=1'-0"

DESHANO COMPANIES, INC., HAS TAKEN GREAT CARE IN THE PREPARATION OF THESE PLANS. HOWEVER, SINCE CODES ARE SUBJECT TO CHANGE AND INTERPRETATIONS VARY, WE DO NOT GUARANTEE COMPLIANCE WITH ANY SPECIFIC CODES OR ORDINANCES. PURCHASER OR BUILDER IS SOLELY RESPONSIBLE FOR VERIFYING COMPLIANCE WITH LOCAL AND STATE BUILDING CODES AND ORDINANCES AND FOR ANY MODIFICATION TO THE PLANS THAT MAY NEED TO BE MADE IN ORDER TO COMPLY. BUILDER IS ALSO RESPONSIBLE FOR VERIFYING SITE AND SOIL CONDITIONS AS WELL AS ALL DIMENSIONS AND SQUARE FOOTAGE CALCULATIONS BEFORE BEGINNING CONSTRUCTION. THESE PLANS SHOULD BE REVIEWED BY A LOCAL ARCHITECT OR ENGINEER TO VERIFY ADAPTATION TO SITE AND LOCAL STRUCTURAL DESIGN REQUIREMENTS. DESHANO COMPANIES, INC. MAY NOT BE HELD RESPONSIBLE AND ASSUMES NO LIABILITY FOR ANY HOME CONSTRUCTED FROM THESE PLANS, EXCEPT BY THOSE CONSTRUCTED WITH DESHANO COMPANIES, INC., MICHIGAN CUSTOM HOMES, OR COUNTY WIDE BUILDERS.

THIS PLAN IS THE PROPERTY OF DESHANO COMPANIES, INC., AND MAY NOT BE USED OR REPRODUCED WITHOUT WRITTEN PERMISSION


FLOOR PLAN

HOUSE MAIN FLOOR SQ. FT. 1,120
HOUSE UPPER FLOOR SQ. FT. 1,120
GARAGE SQ. FT. 676

PRELIMINARY
NOT FOR CONSTRUCTION

325 COMMERCE COURT GLADWIN, MI 48624 1-800-234-0800	CASTLEWOOD ROAD MODEL		SCALE: 1/8"=1'	DATE: 1/28/19
			DRAWING: 2531	REVISED: 1/30/19
			DRAWN BY: SCD	2/11/19
		APPROVED BY:		2/20/19
				SHEET: A1



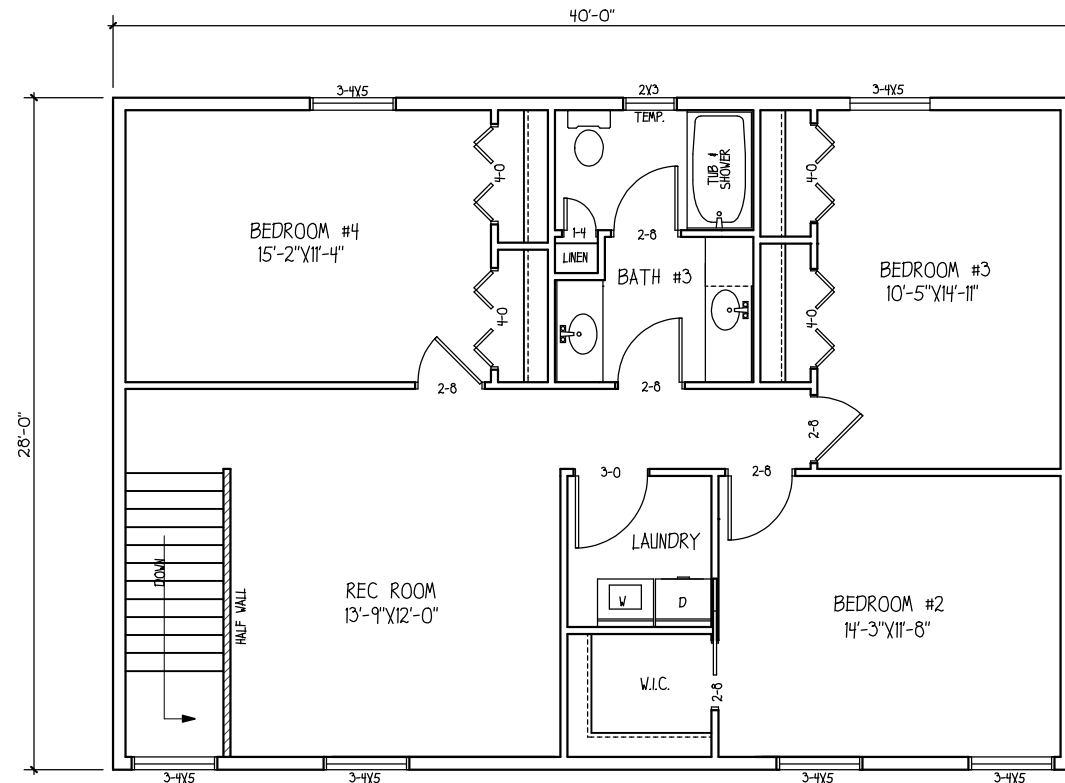

2ND STORY FLOOR PLAN
SCALE: 1/8"=1'-0"

DESHANO COMPANIES, INC., HAS TAKEN GREAT CARE IN THE PREPARATION OF THESE PLANS. HOWEVER, SINCE CODES ARE SUBJECT TO CHANGE AND INTERPRETATIONS VARY, WE DO NOT GUARANTEE COMPLIANCE WITH ANY SPECIFIC CODES OR ORDINANCES. PURCHASER OR BUILDER IS SOLELY RESPONSIBLE FOR VERIFYING COMPLIANCE WITH LOCAL AND STATE BUILDING CODES AND ORDINANCES AND FOR ANY MODIFICATION TO THE PLANS THAT MAY NEED TO BE MADE IN ORDER TO COMPLY. BUILDER IS ALSO RESPONSIBLE FOR VERIFYING SITE AND SOIL CONDITIONS AS WELL AS ALL DIMENSIONS AND SQUARE FOOTAGE CALCULATIONS BEFORE BEGINNING CONSTRUCTION. THESE PLANS SHOULD BE REVIEWED BY A LOCAL ARCHITECT OR ENGINEER TO VERIFY ADAPTION TO SITE AND LOCAL STRUCTURAL DESIGN REQUIREMENTS. DESHANO COMPANIES, INC. MAY NOT BE HELD RESPONSIBLE AND ASSUMES NO LIABILITY FOR ANY HOME CONSTRUCTED FROM THESE PLANS, EXCEPT BY THOSE CONSTRUCTED WITH DESHANO COMPANIES, INC., MICHIGAN CUSTOM HOMES, OR COUNTY WIDE BUILDERS.

THIS PLAN IS THE PROPERTY OF DESHANO COMPANIES, INC., AND MAY NOT BE USED OR REPRODUCED WITHOUT WRITTEN PERMISSION

SECOND FLOOR PLAN

HOUSE MAIN FLOOR SQ. FT. 1,120
HOUSE UPPER FLOOR SQ. FT. 1,120
GARAGE SQ. FT. 676

<div><div>325 COMMERCE COURT GLADWIN, MI 48624 1-800-234-0800</div></div>	CASTLEWOOD ROAD MODEL	SCALE: 1/8"=1'	DATE: 1/28/19
		DRAWING: 2531	REVISED: 1/30/19 2/11/19 2/13/19 2/20/19
		DRAWN BY: SCD	
		APPROVED BY:	SHEET: A2
		COPYRIGHT ©	

PRELIMINARY
NOT FOR CONSTRUCTION